

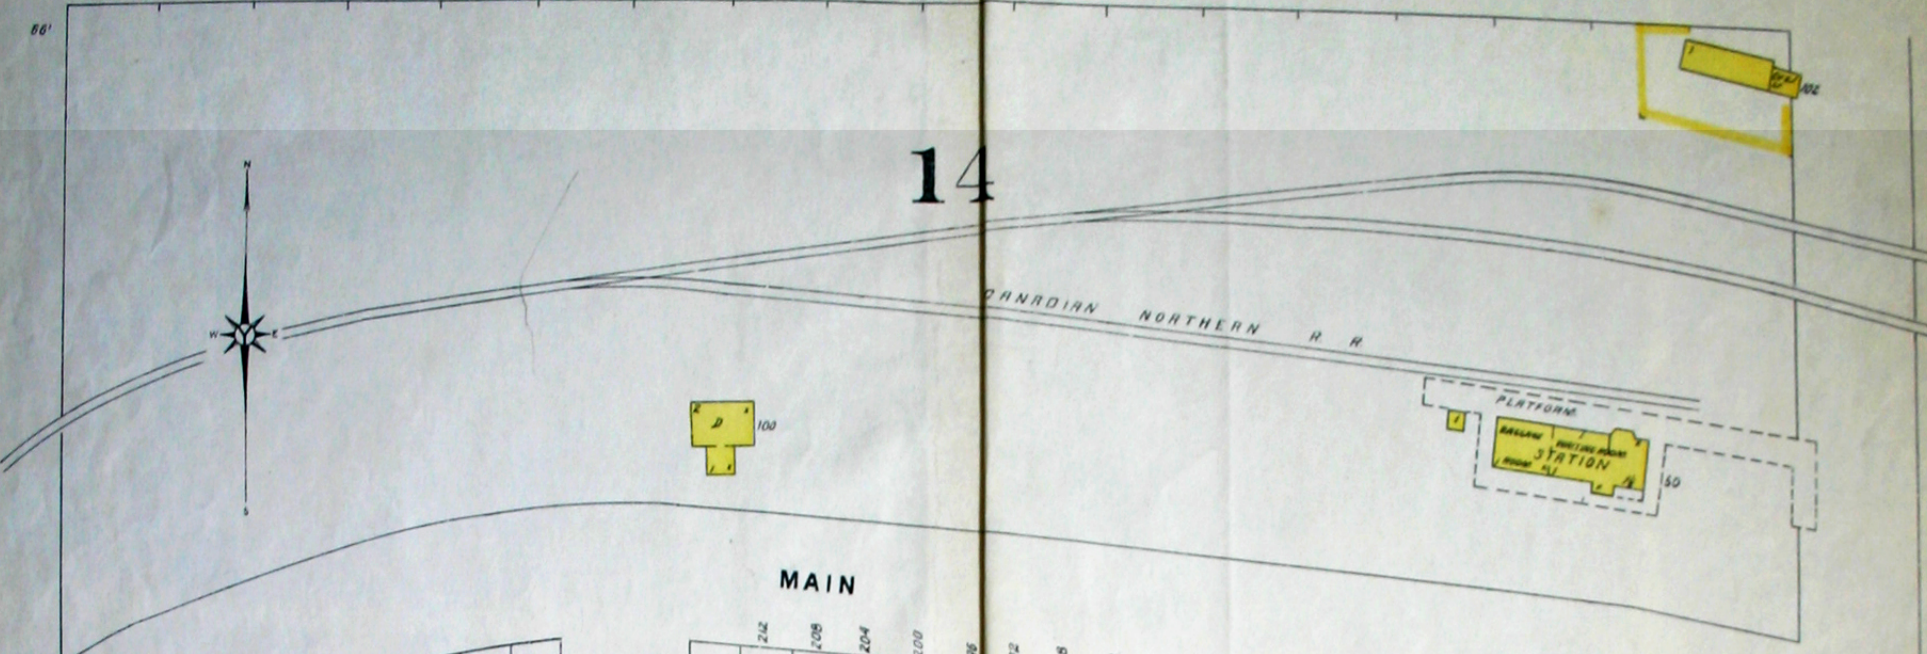
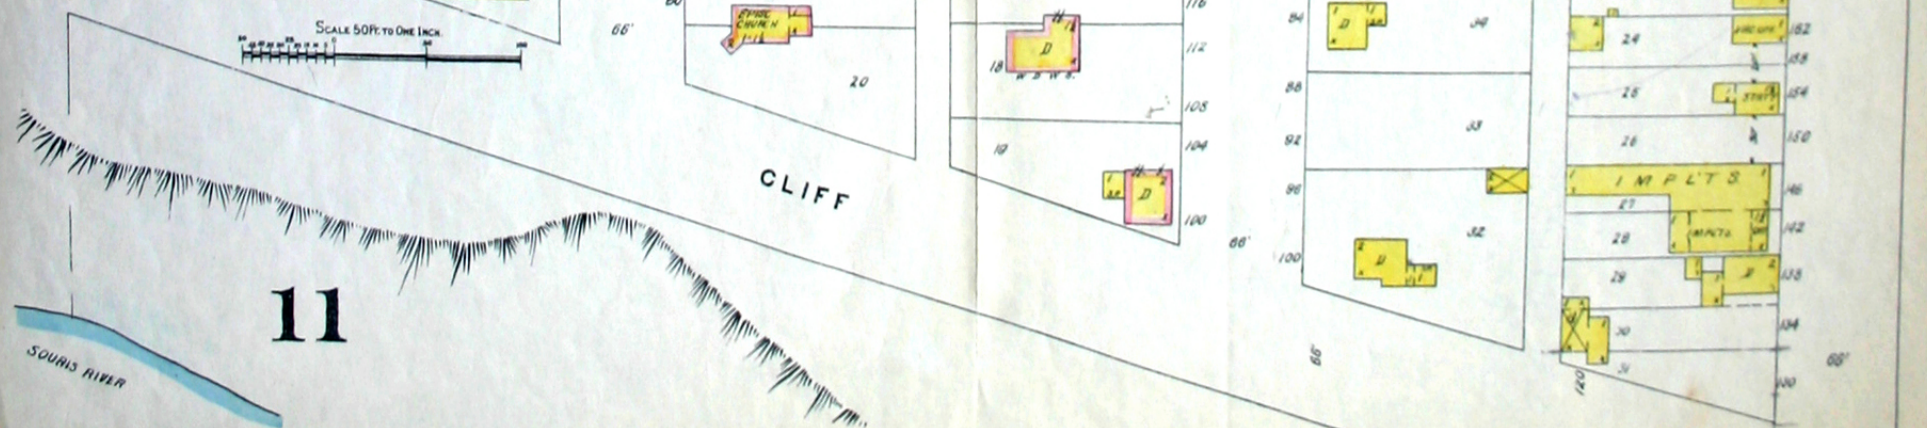
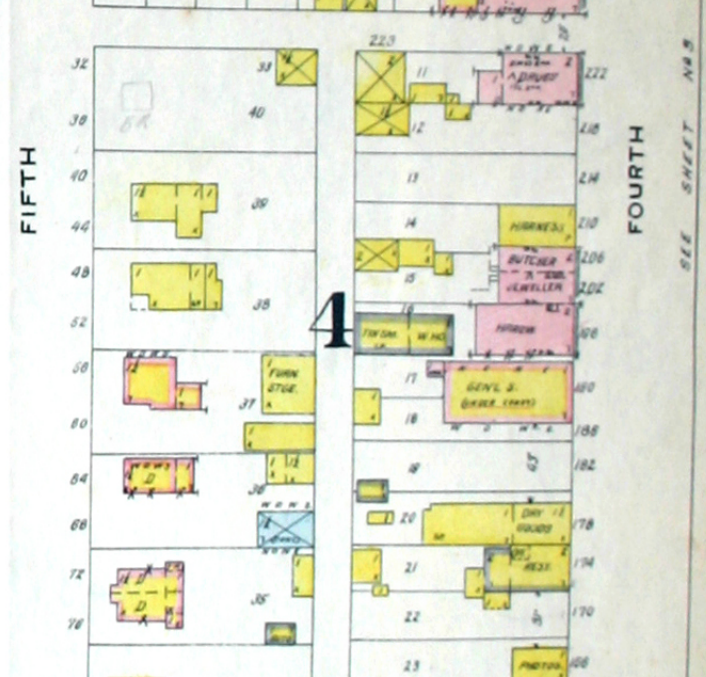
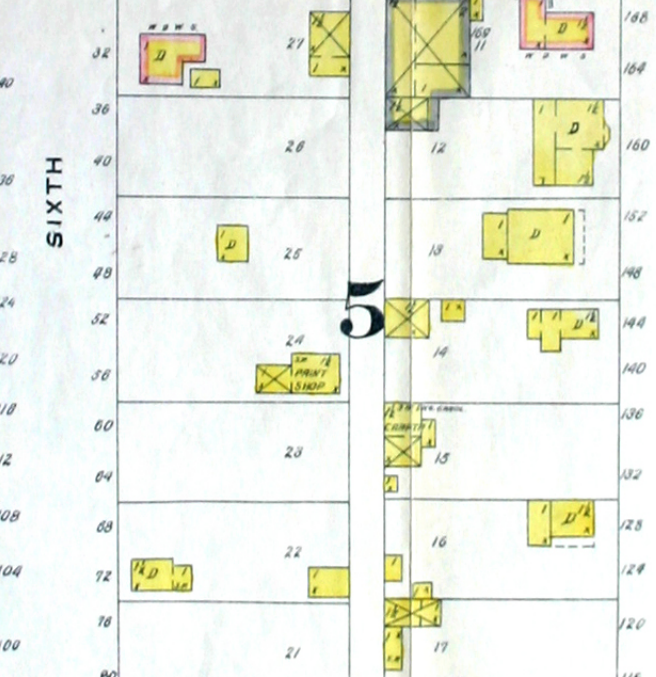


14

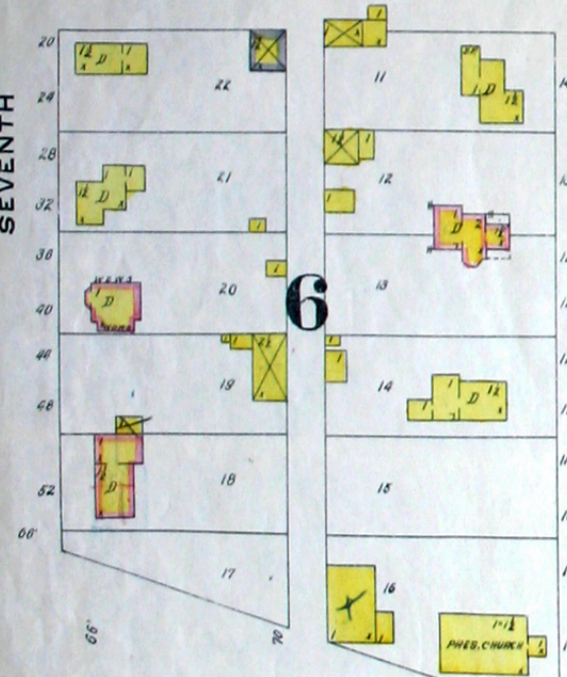

MAIN

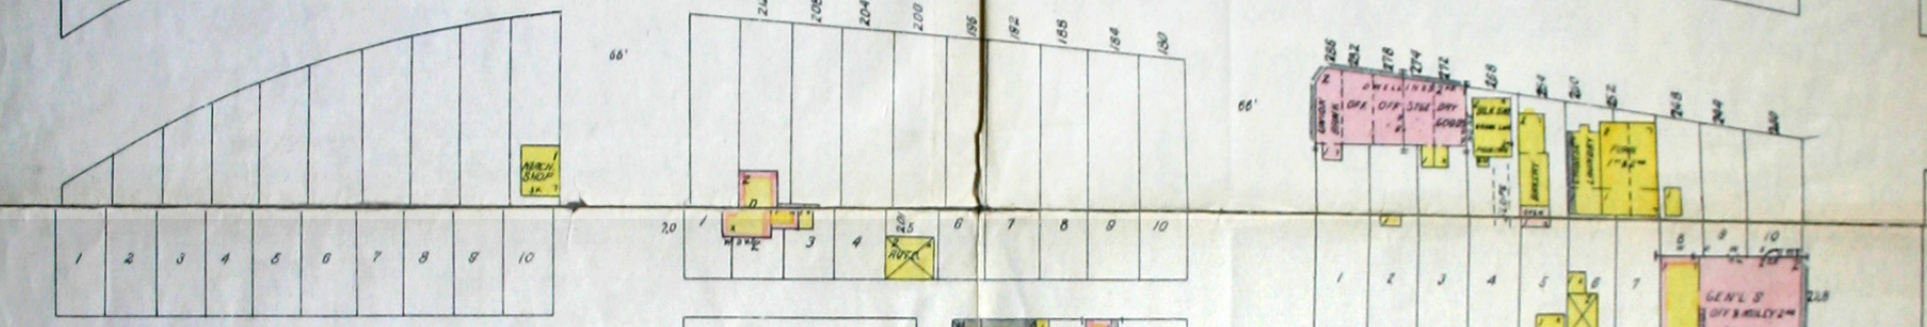

SEE SHEET NO. 3